




West Elevation - Existing
Scale 1:100 @ A1

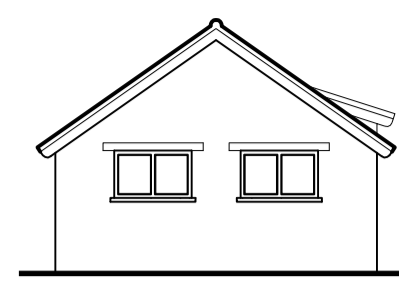



South Elevation - Existing
Scale 1:100 @ A1

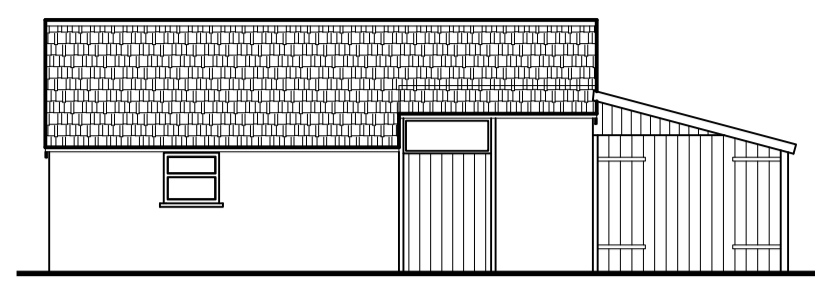


East Elevation - Existing
Scale 1:100 @ A1

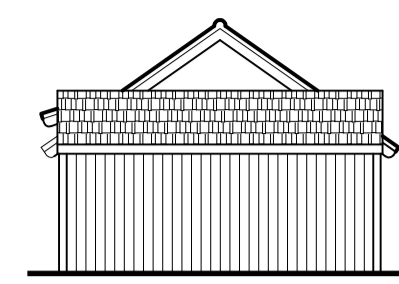


North Elevation - Existing
Scale 1:100 @ A1

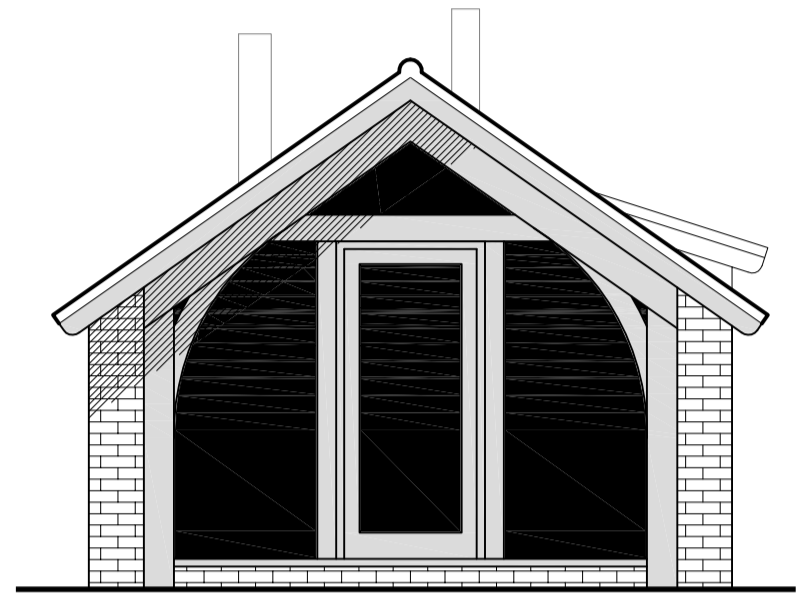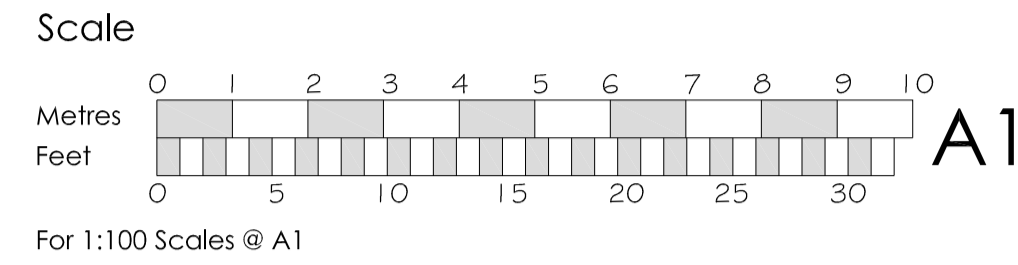


South Elevation - Proposed
Scale 1:50 @ A1

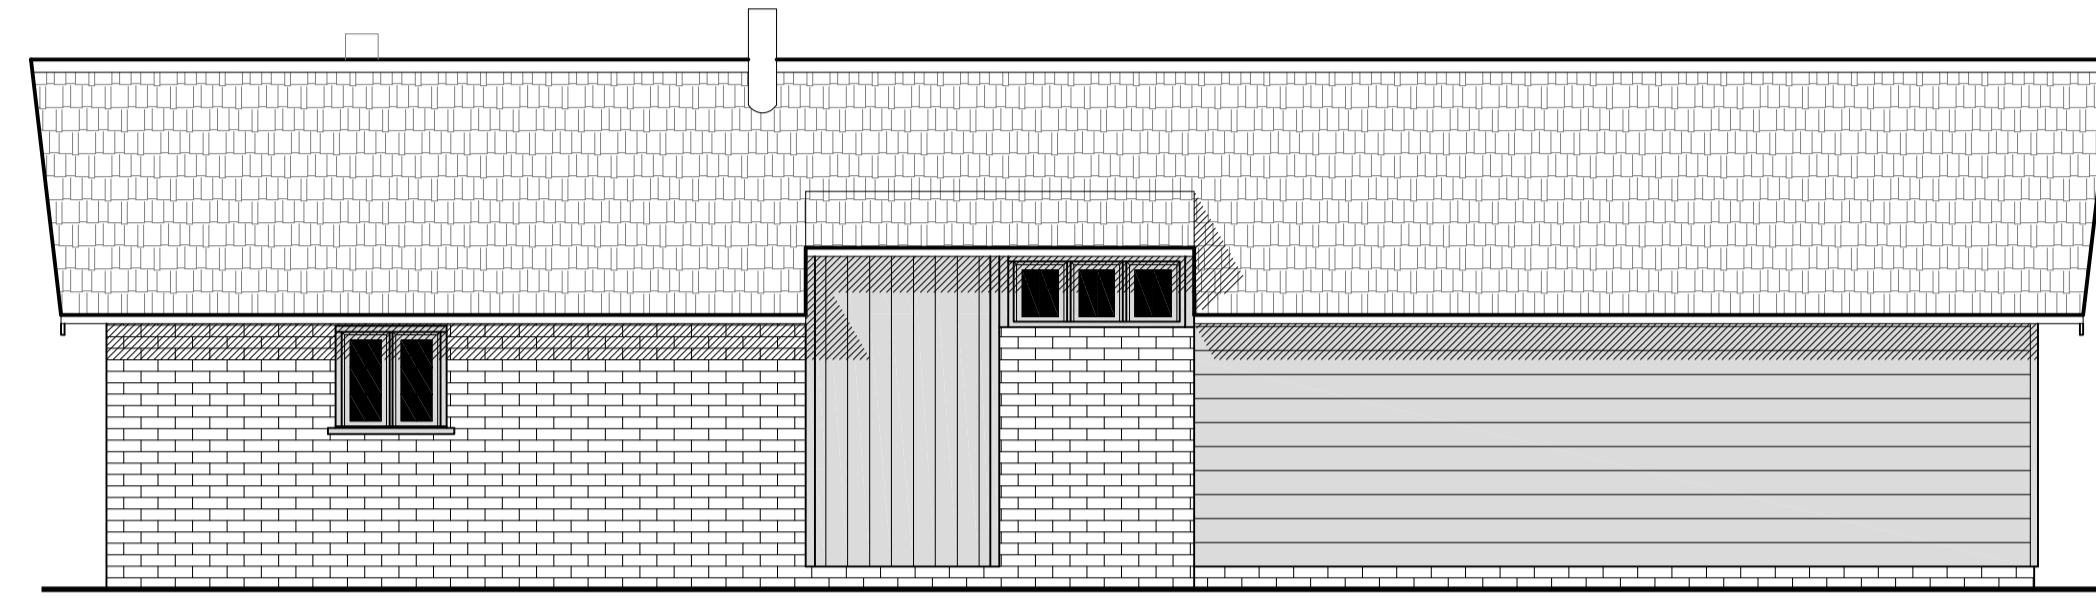


East Elevation - Proposed
Scale 1:50 @ A1

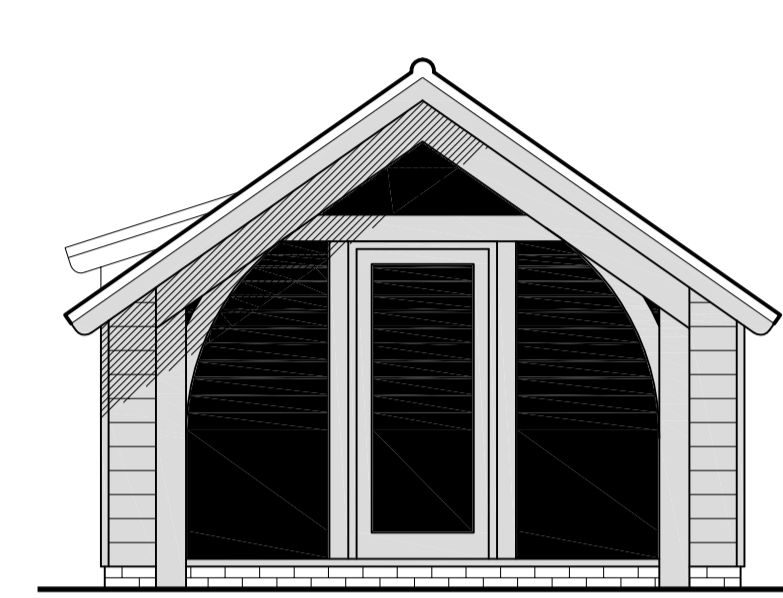


North Elevation - Proposed
Scale 1:50 @ A1

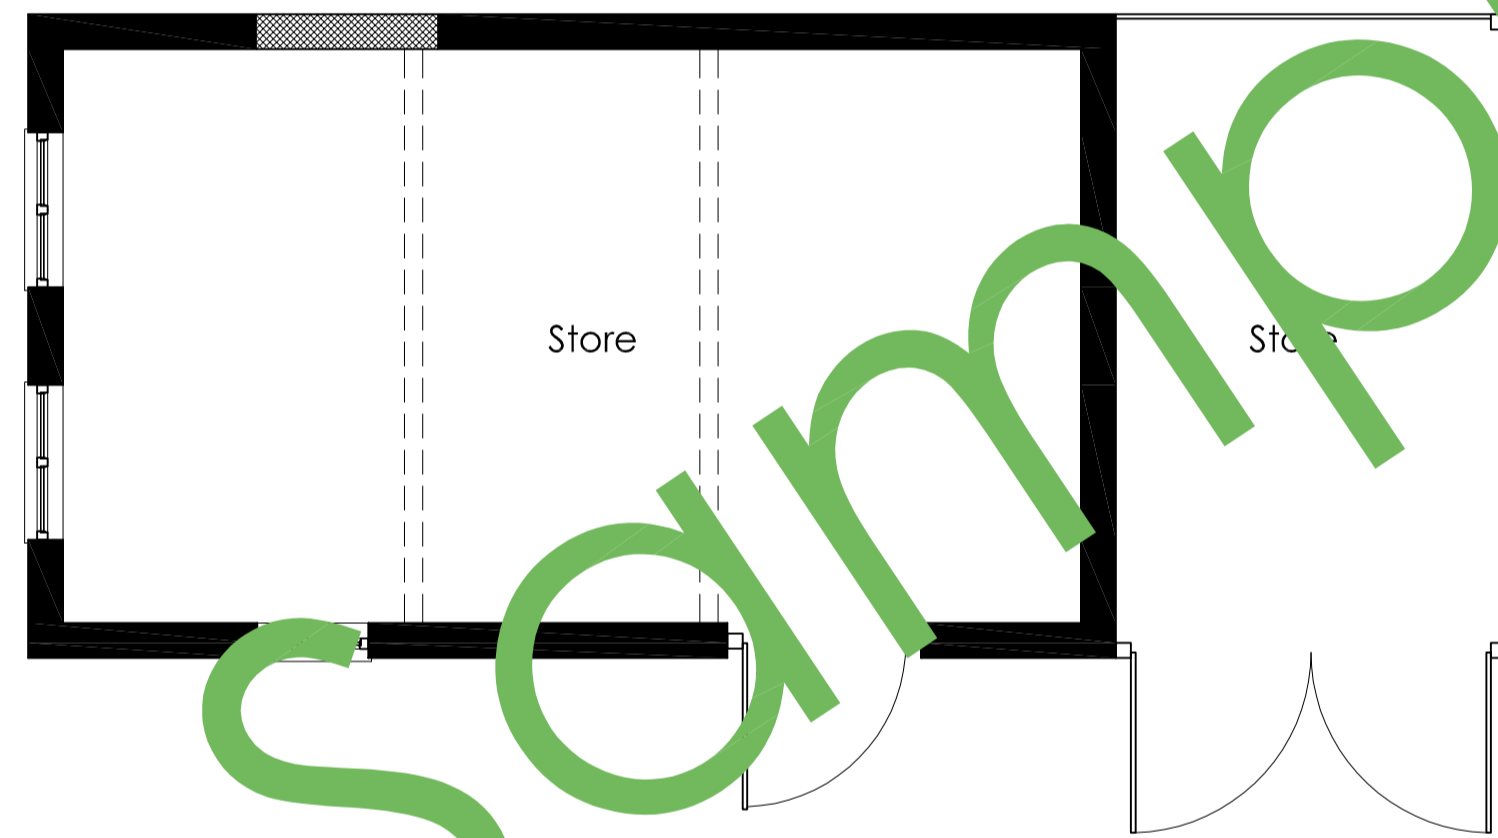


Ground Floor Plan - Existing
Scale 1:50 @ A1

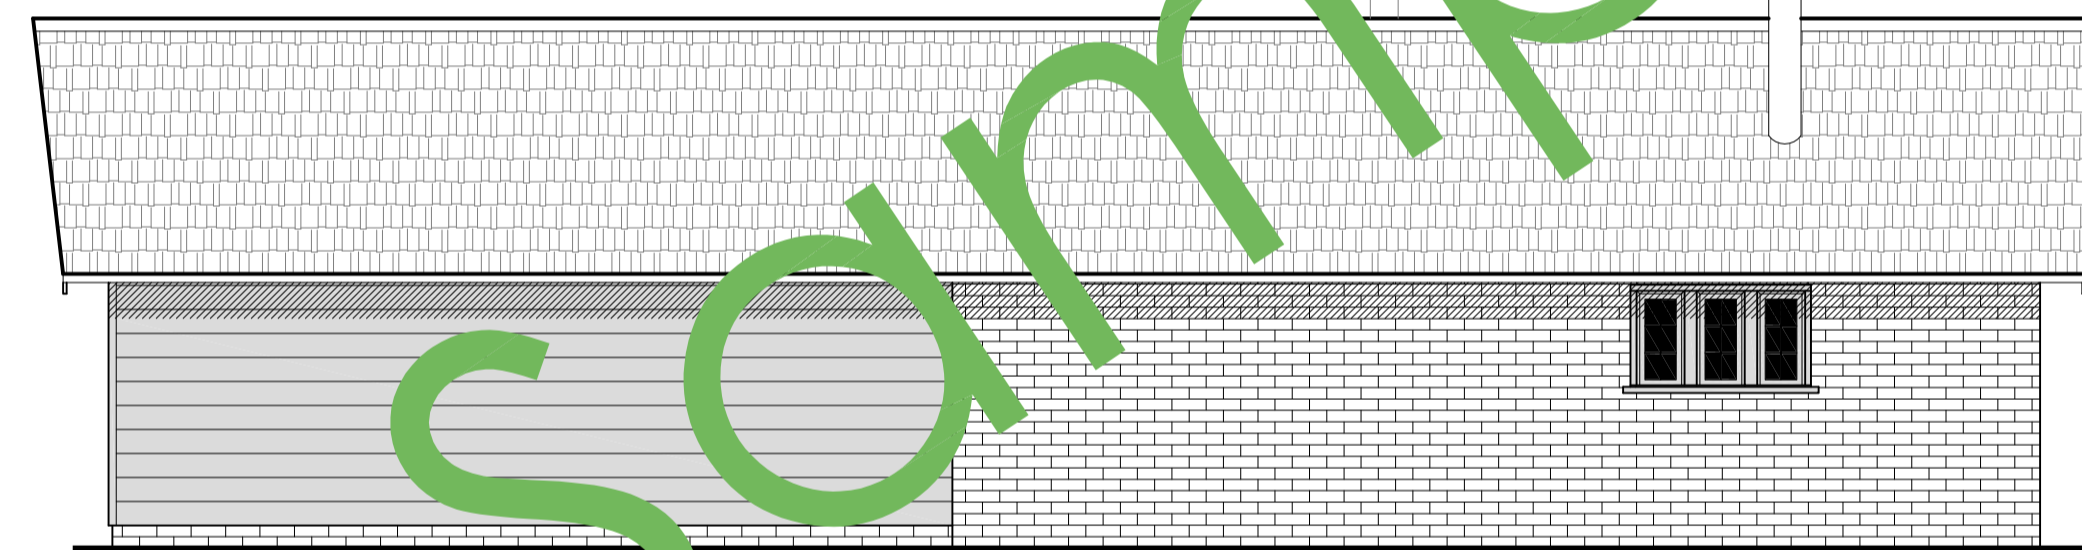


West Elevation - Proposed
Scale 1:50 @ A1

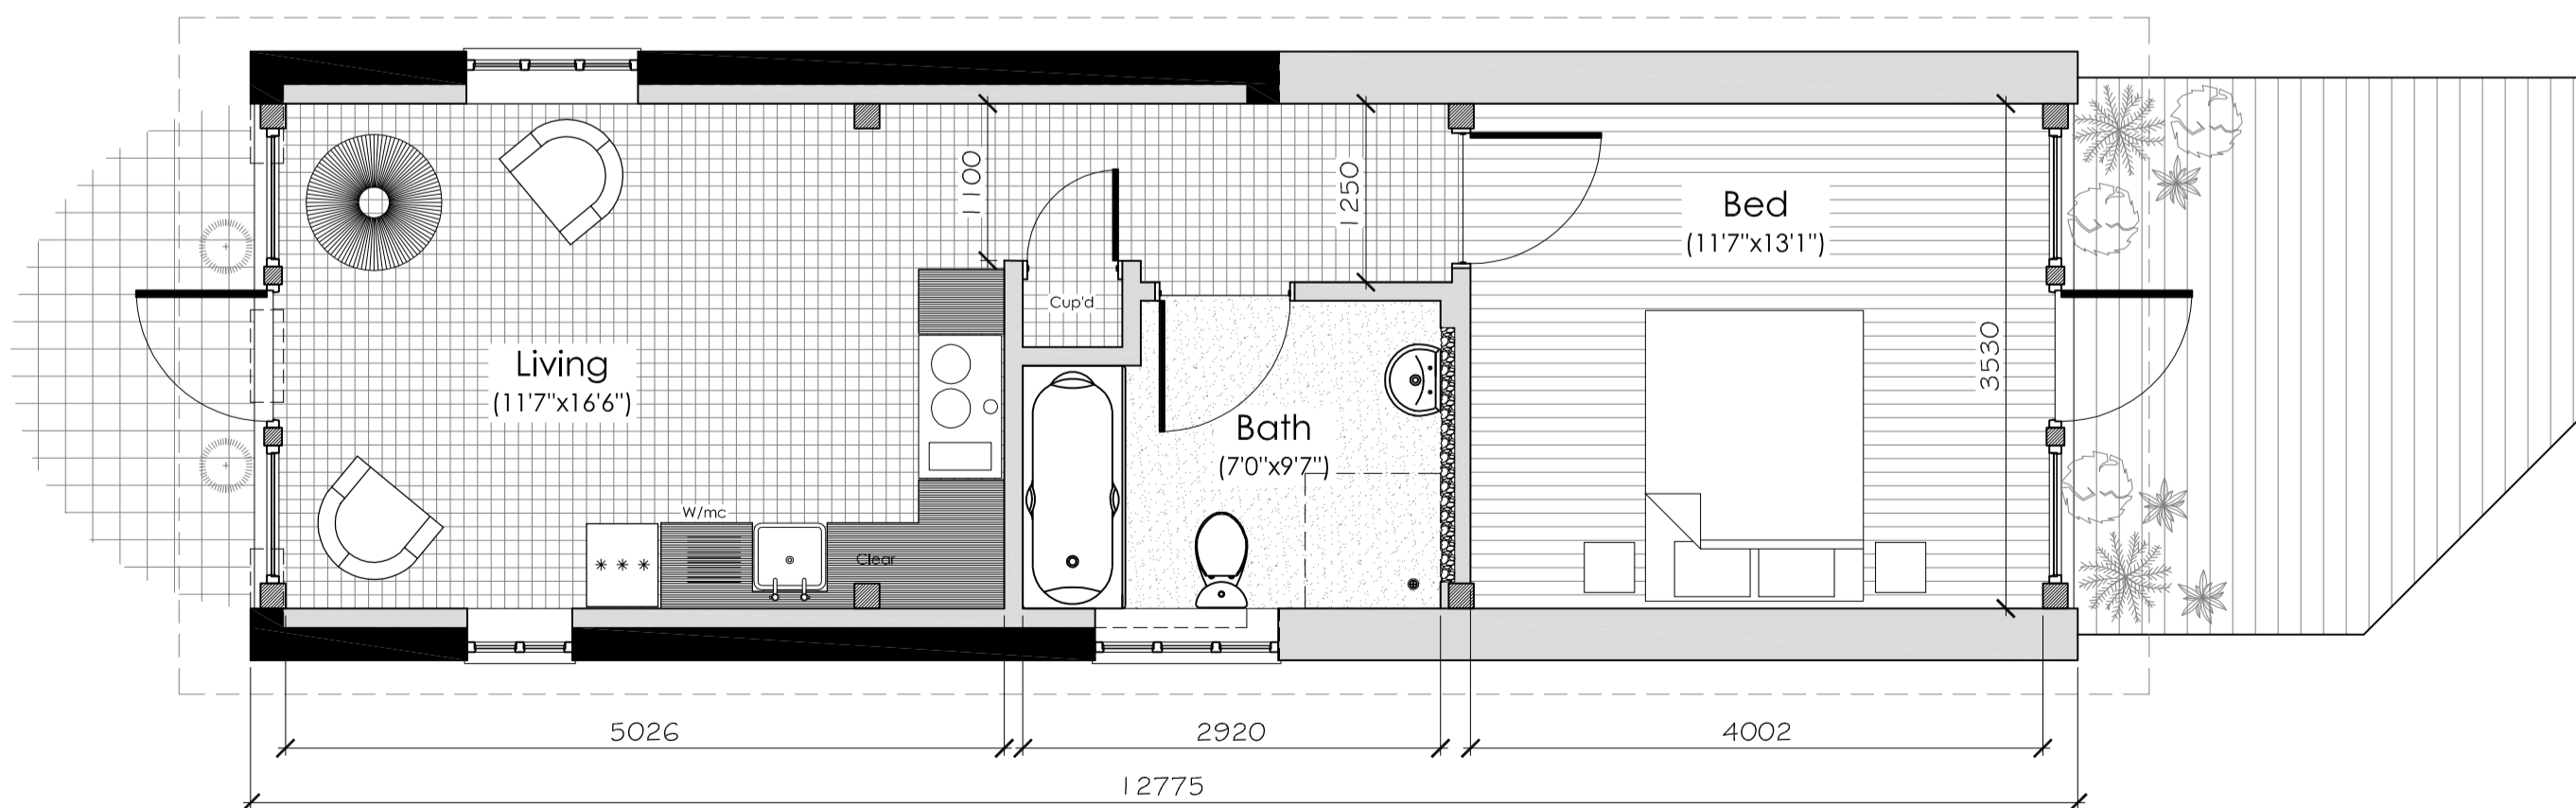

Ground Floor Plan - Proposed
Scale 1:50 @ A1

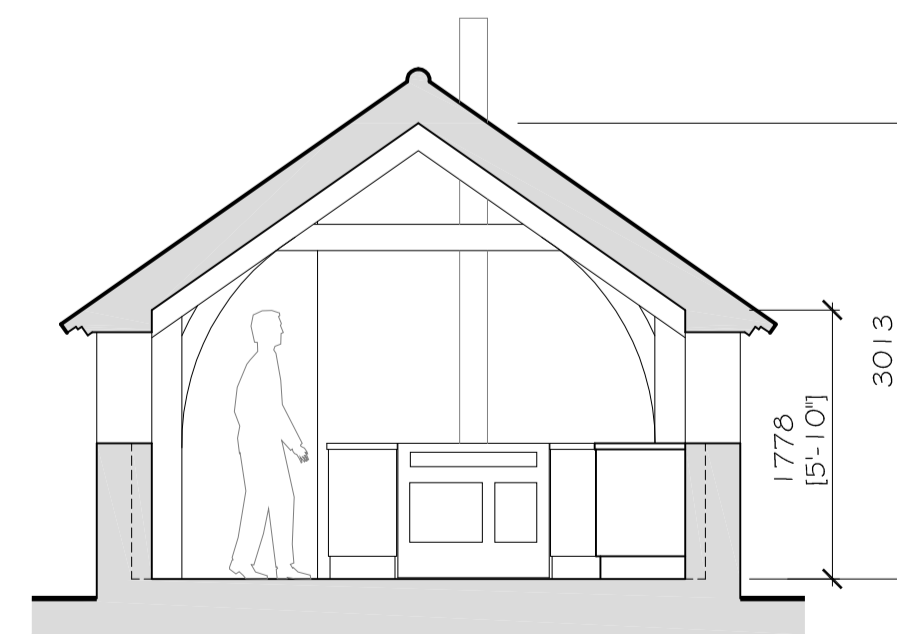

Section - Proposed
Scale 1:50 @ A1

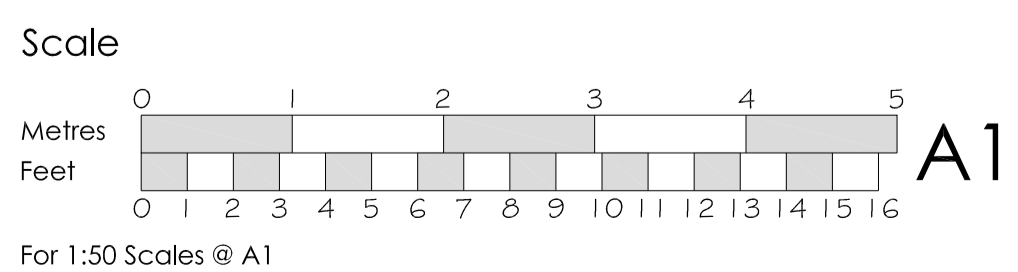

Notes:
1. Do not scale from this drawing. Where dimensions are shown these are to be verified against site dimensions prior to any setting out, ordering of materials or fabrication.
2. All dimensions in millimetres unless otherwise stated.
3. This document should not be relied on or used in circumstances other than those for which it was originally prepared and for which WOODS DESIGN was commissioned. WOODS DESIGN accepts no responsibility for this document to any other party other than the person by whom it was commissioned.

Sample

Rev	Details	Date
Client:		
Project:		
Drawing Title:		
Date:		
Scale:		
Preliminary	<input type="checkbox"/>	Approval <input type="checkbox"/>
Tender	<input type="checkbox"/>	Construction <input type="checkbox"/>



Saxon House, The Street, Hempsall, Norwich, Norfolk, NR15 2AD
T/F: 01508 498805
E: mail@woods-design.co.uk
W: www.woods-design.co.uk

Drawing No:	Rev:
-------------	------

WOODS DESIGN © Copyright
Copyright of this drawing belongs to WOODS DESIGN and all rights are reserved by the owner. No part of this drawing may be copied, re-issued or loaned, including electronically, without the prior permission of WOODS DESIGN.